



A B C D E F G H I J K


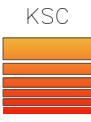


KHUZESTAN STEEL COMPANY GENERAL SITE PLAN

N.T.S.

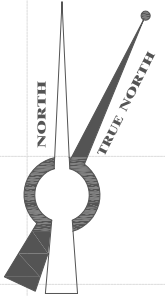

15
14
13
12
11
10
9
8
7
6
5
4
3
2
1

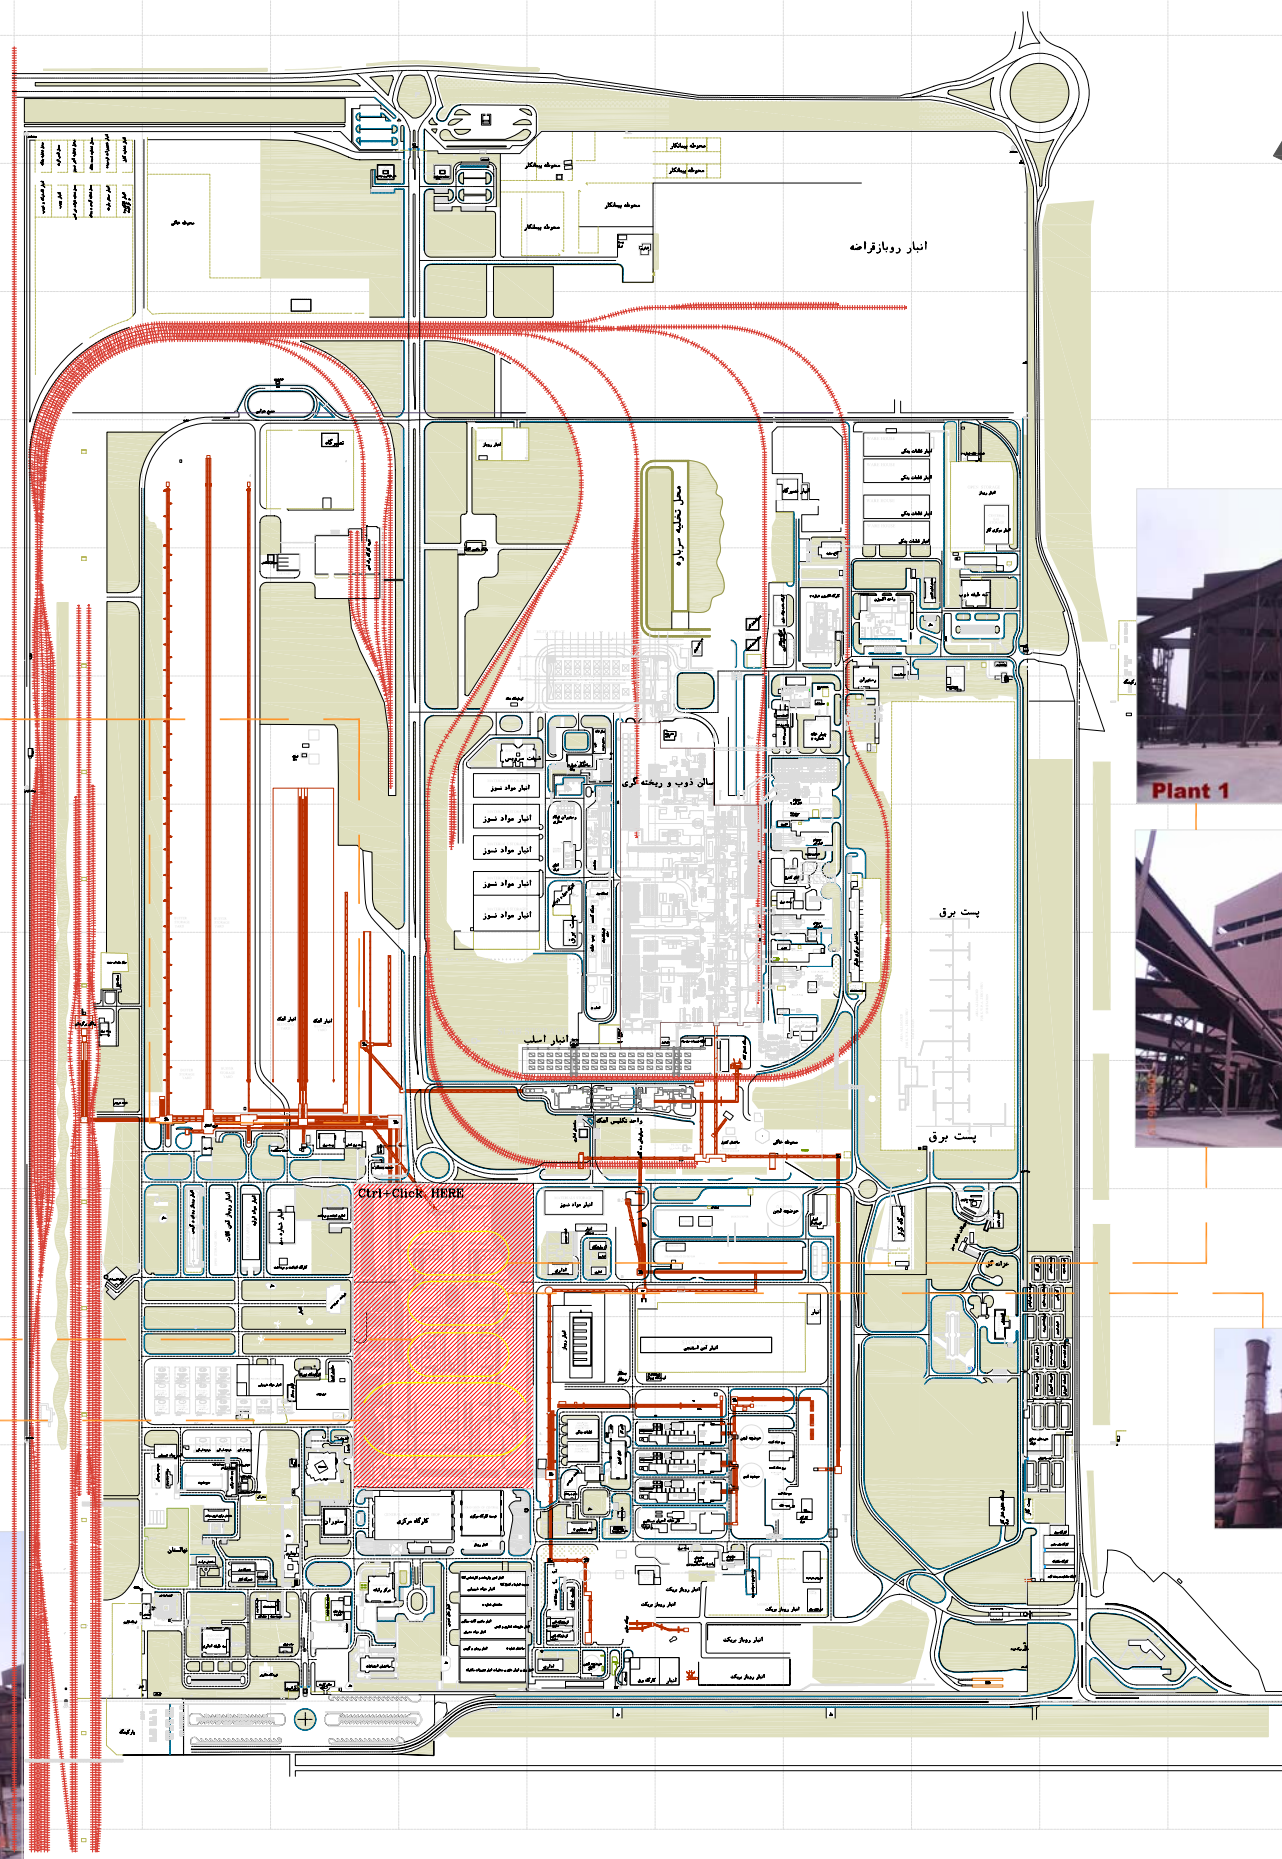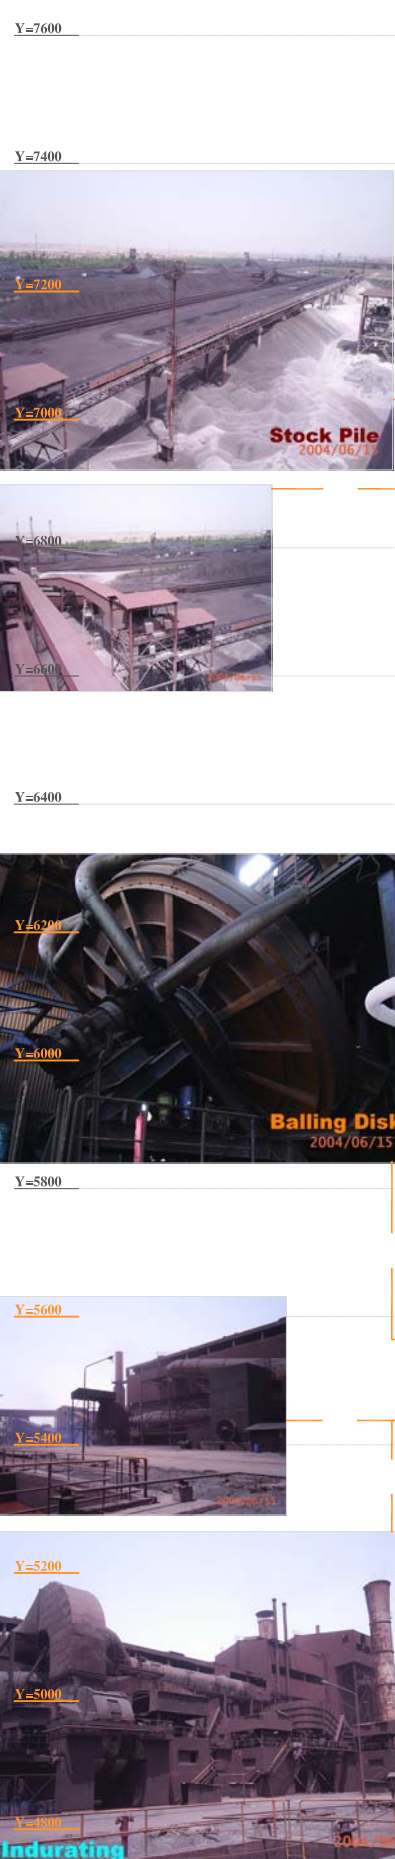

Rev.	Date	Description	Designed by	Checked by	Approved
01					

KHUZESTAN STEEL COMPANY شرکت فولاد خوزستان		Approved by
HOSHYAN SANAYI هوشیان صنعتی		Checked by
No. 85-41000-20021 854100020021		Approved by



REARRANGEMENT BY POOLAD